


PLAN ON GATE IN CLOSED POSITION

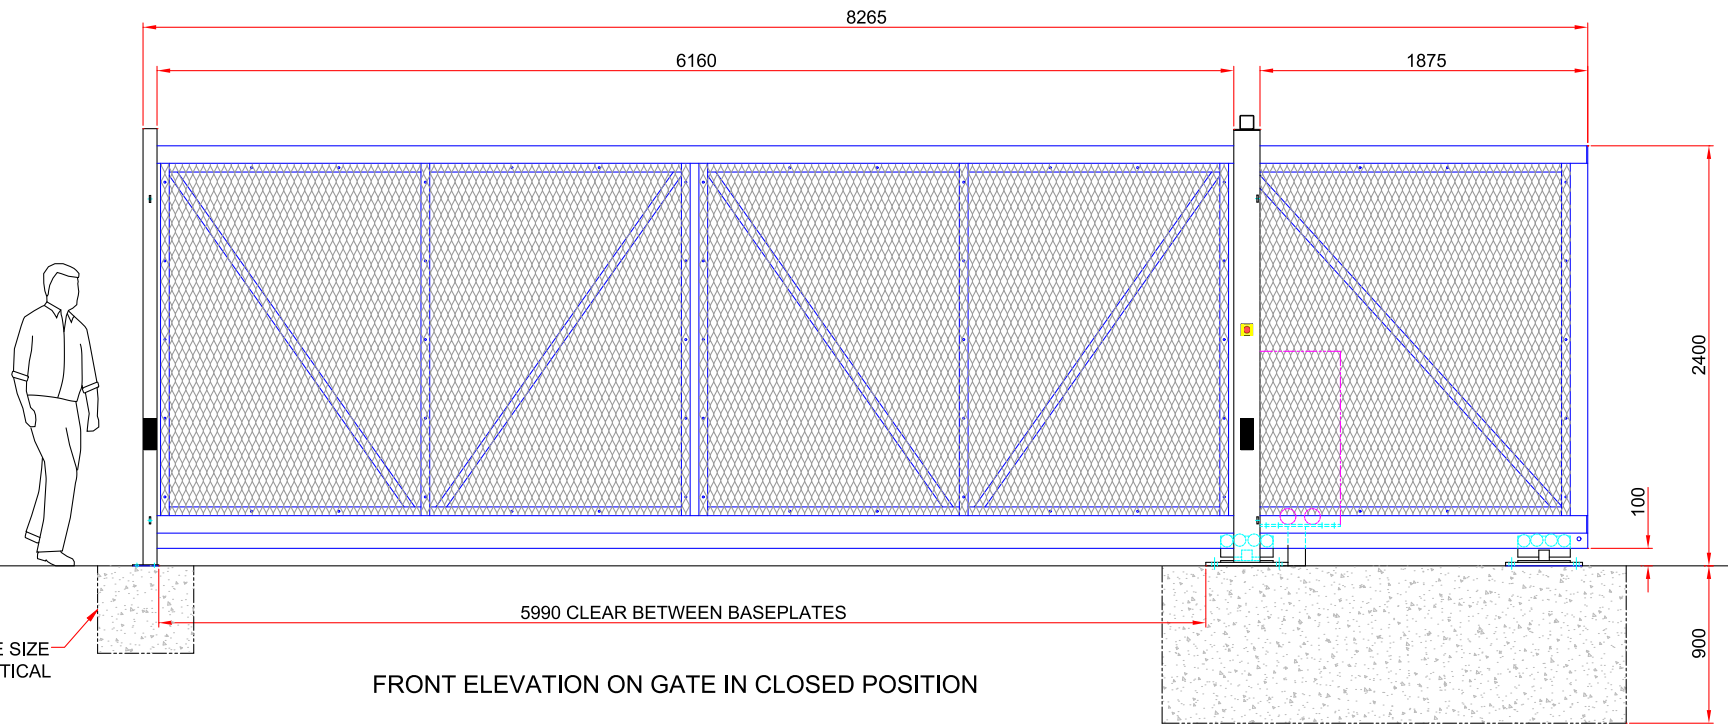

FRONT ELEVATION ON GATE IN CLOSED POSITION

PARAMOUNT
Steelfence

SAFESLIDE

6m wide fully automatic gate, closes to left
Standard base detail & ducting arrangement

DRG No
SS/6/A/L