


PLAN ON GATE IN CLOSED POSITION

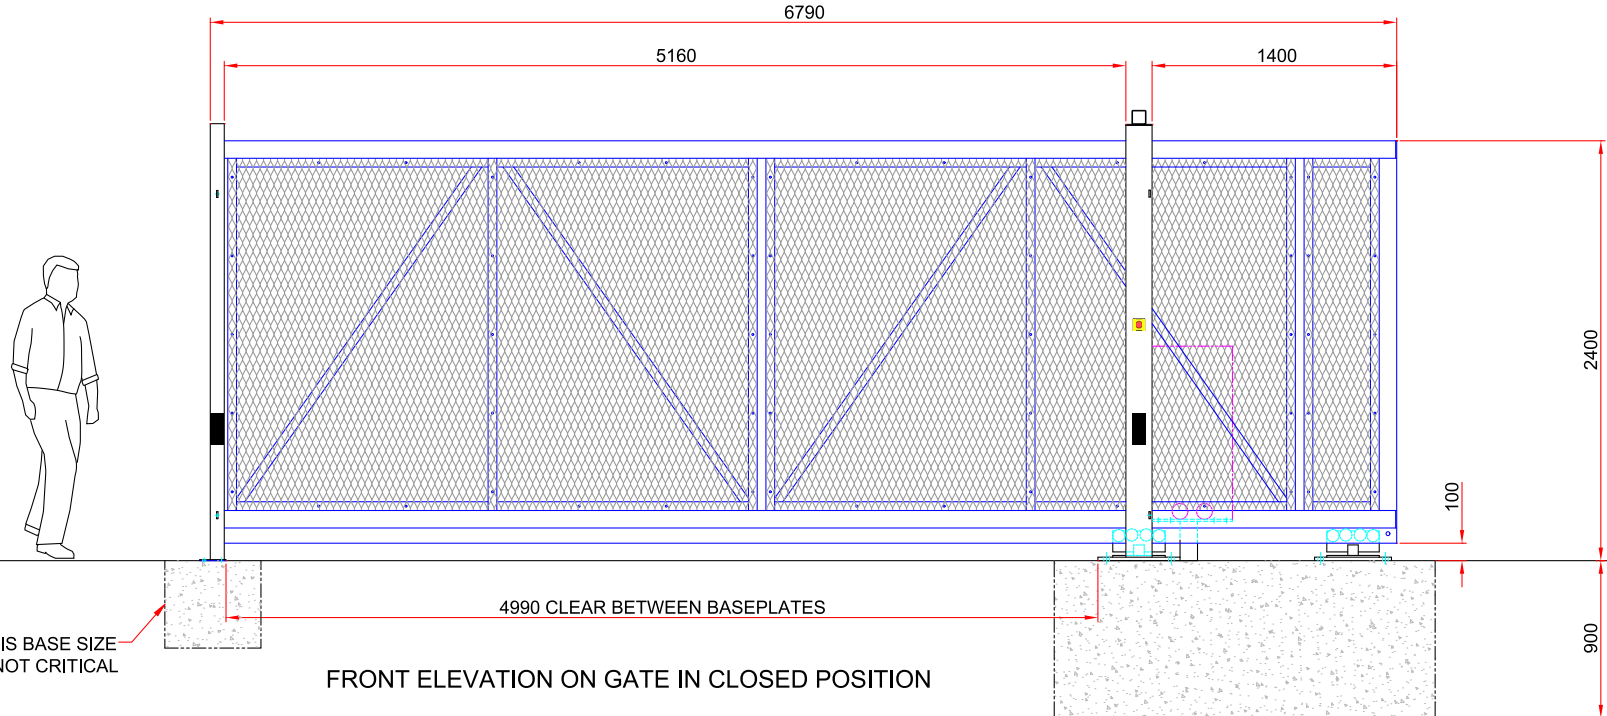

FRONT ELEVATION ON GATE IN CLOSED POSITION

PARAMOUNT
Steelfence

SAFESLIDE

5m wide fully automatic gate, closes to left
Standard base detail & ducting arrangement

DRG No
SS/5/A/L