




PLAN VIEW - D/L GATE OPENING OUTWARDS



PLAN VIEW - D/L GATE OPENING INWARDS

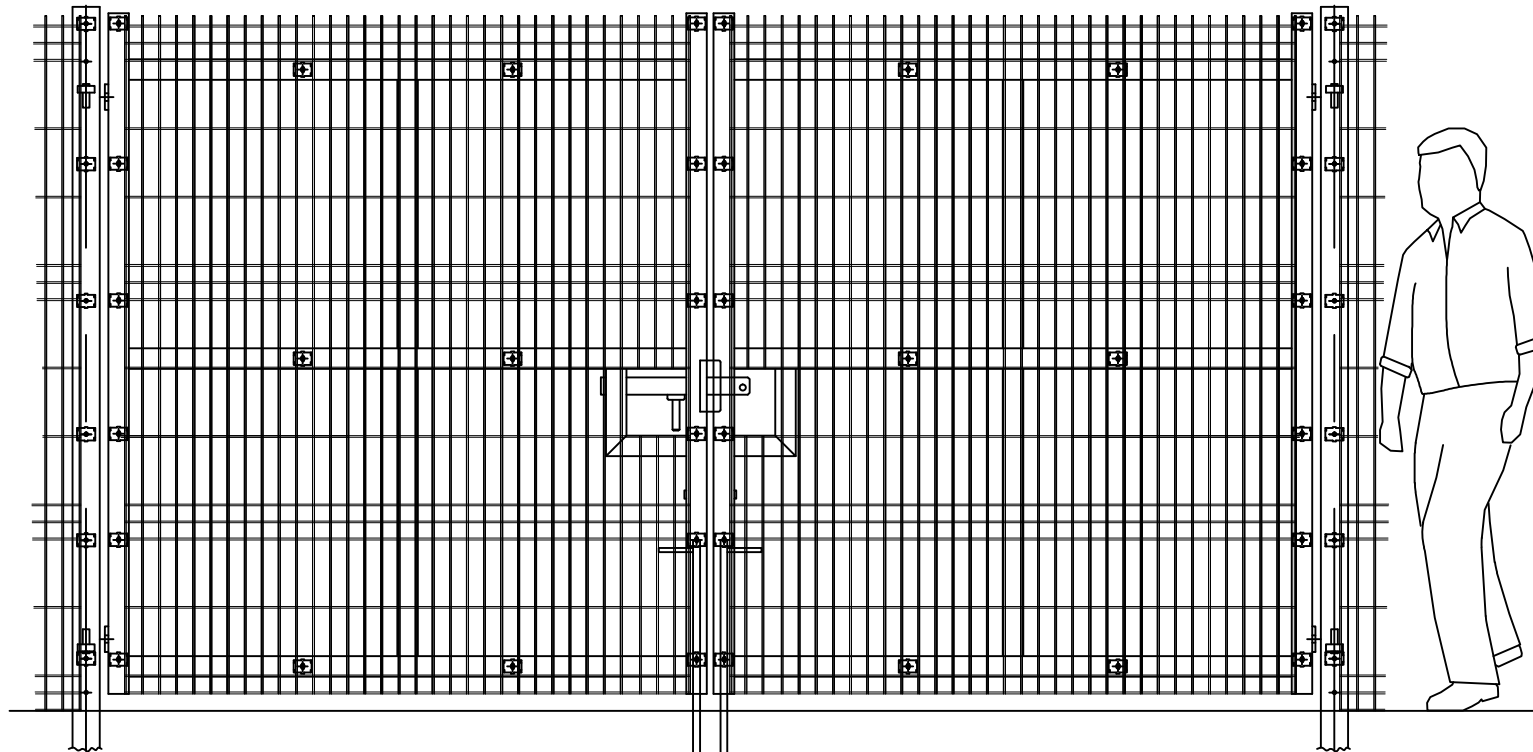

2.0m HIGH PARAMESH 3M



PARAMOUNT Steelfence
FLORIDA CLOSE, HOT LANE IND EST, BURSLEM,
STOKE ON TRENT, ST6 2DJ
TEL 01782 833333

FINISH

TITLE

CUSTOMER

DRG No