


50x15 MASS BLOCK
55 LG WELDED TO
POST. 60x40 RHS
PANEL-RAILS FIT
OVER BLOCKS.

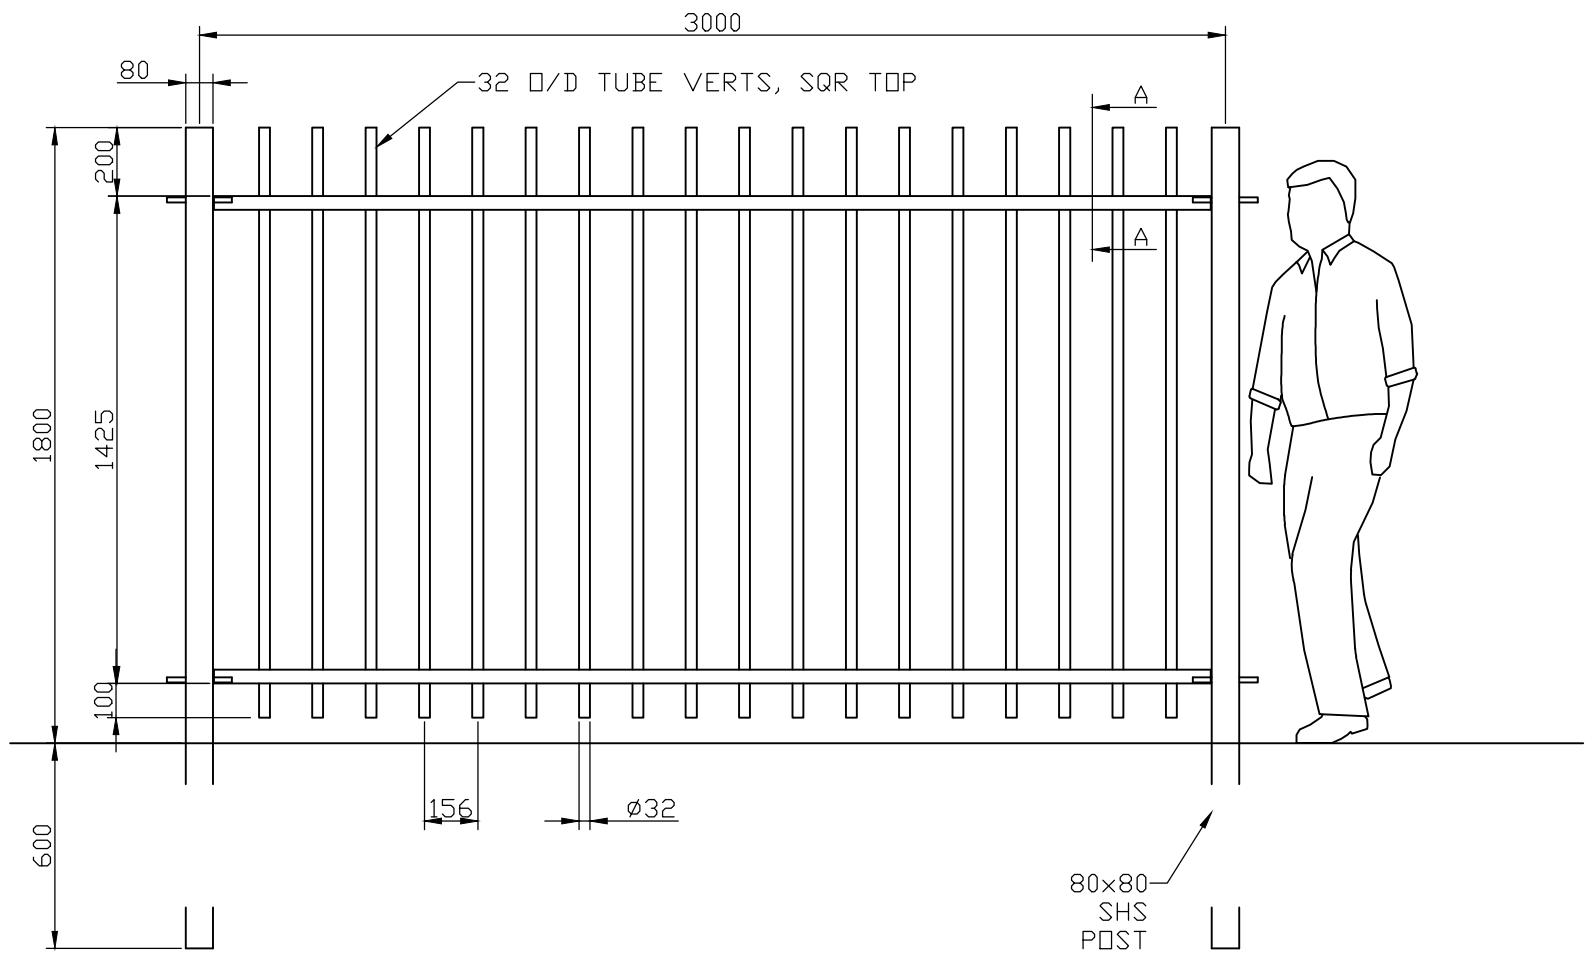

PARAMOUNT Steelfence
FLORIDA CLOSE, HOT LANE IND EST, BURSLEM,
STOKE ON TRENT, ST6 2DJ
TEL 01782 833333

FINISH

TITLE

CUSTOMER

DRG No