



INSIDE

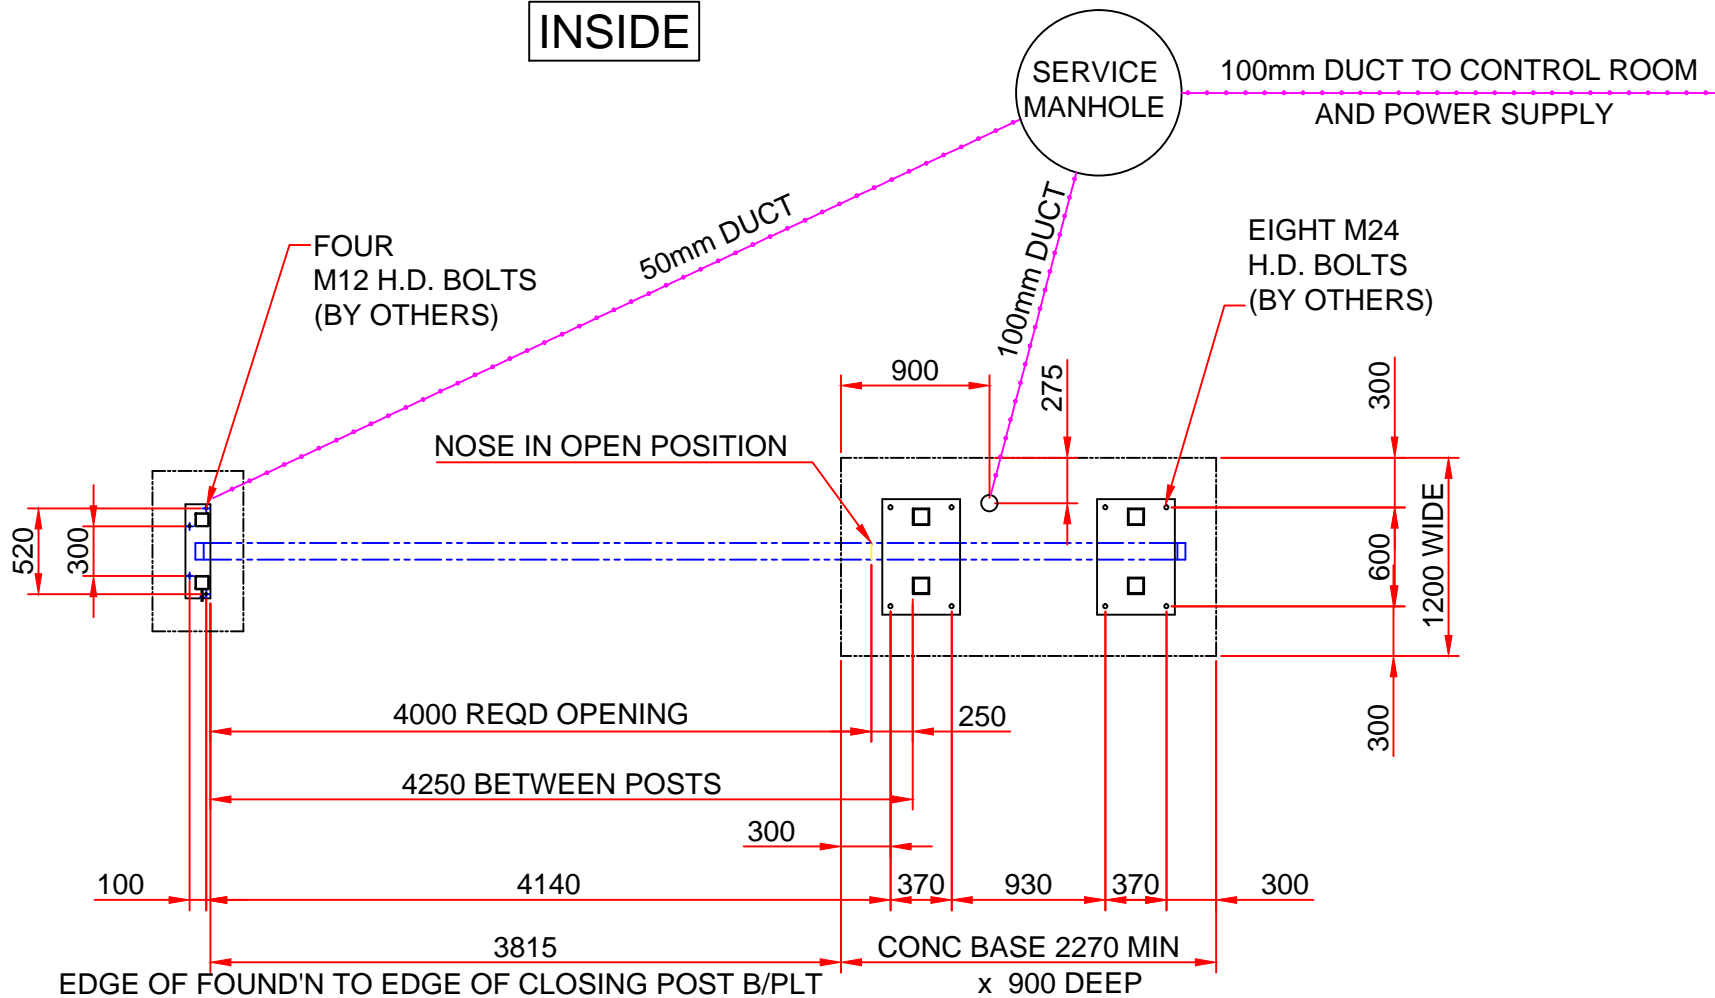

OUTSIDE

 <b>PARAMOUNT Steelfence</b>	<b>Heavy Duty</b>	4m wide fully automatic gate, closes to left	DRG No <b>HD/4/A/L</b>
		Standard base detail & ducting arrangement	