


INSIDE

100mm DUCT TO CONTROL ROOM AND POWER SUPPLY

SERVICE MANHOLE

EIGHT M24 H.D. BOLTS (BY OTHERS)

FOUR M12 H.D. BOLTS (BY OTHERS)

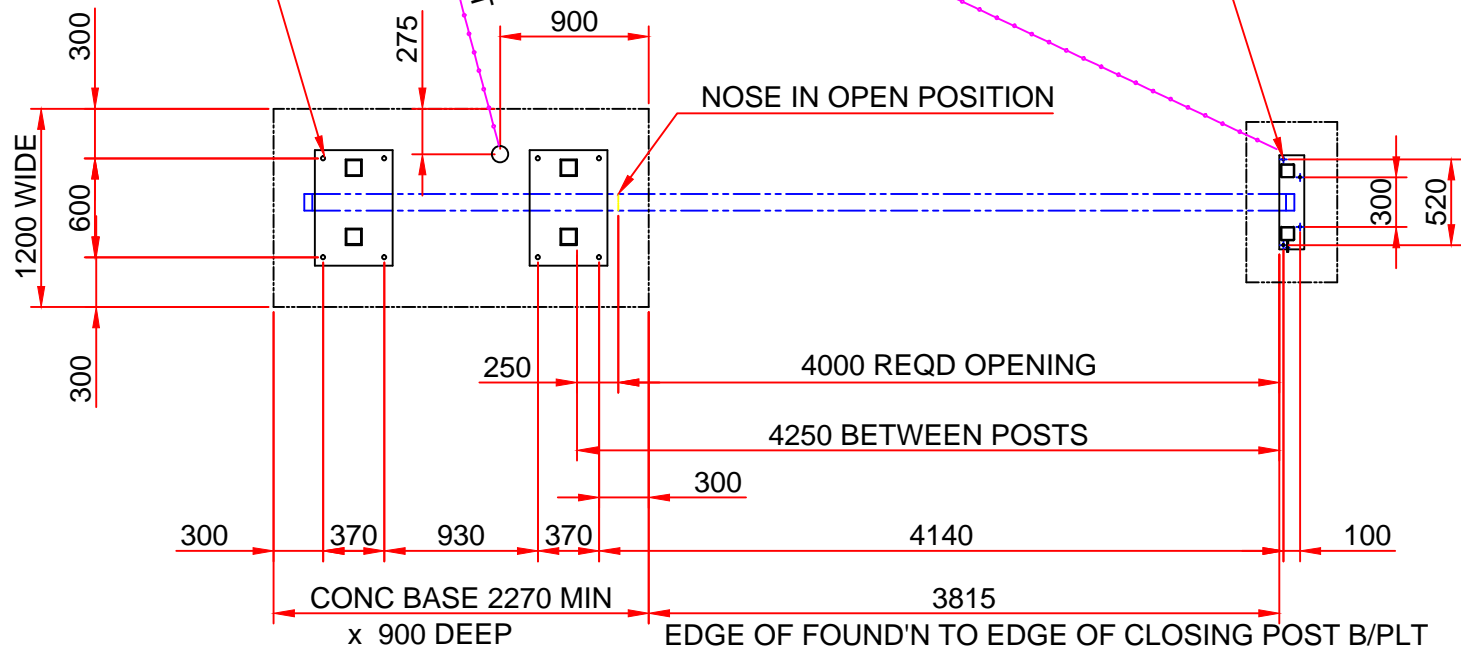

OUTSIDE



Heavy Duty

4m wide fully automatic gate, closes to right
Standard base detail & ducting arrangement

DRG No

HD/4/A/R