


INSIDE

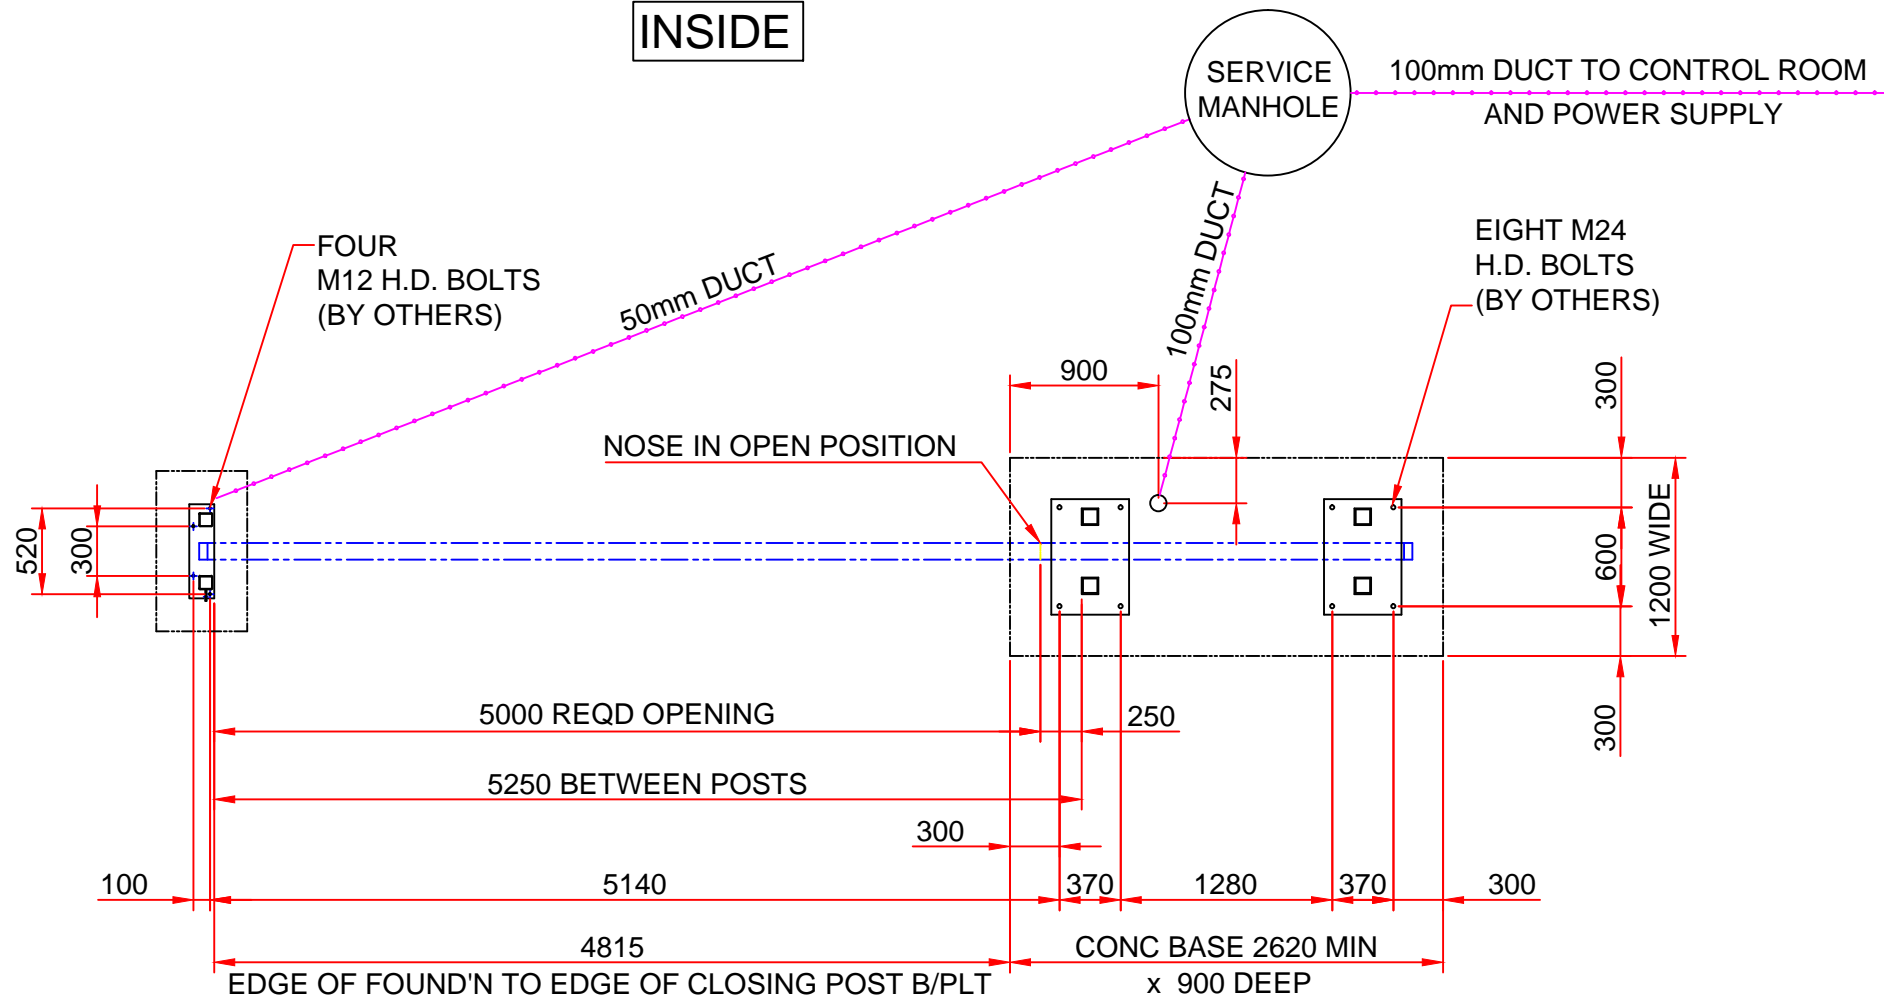

OUTSIDE

	PARAMOUNT Steelfence	Heavy Duty	5m wide fully automatic gate, closes to left	DRG No HD/5/A/L
			Standard base detail & ducting arrangement	