



INSIDE

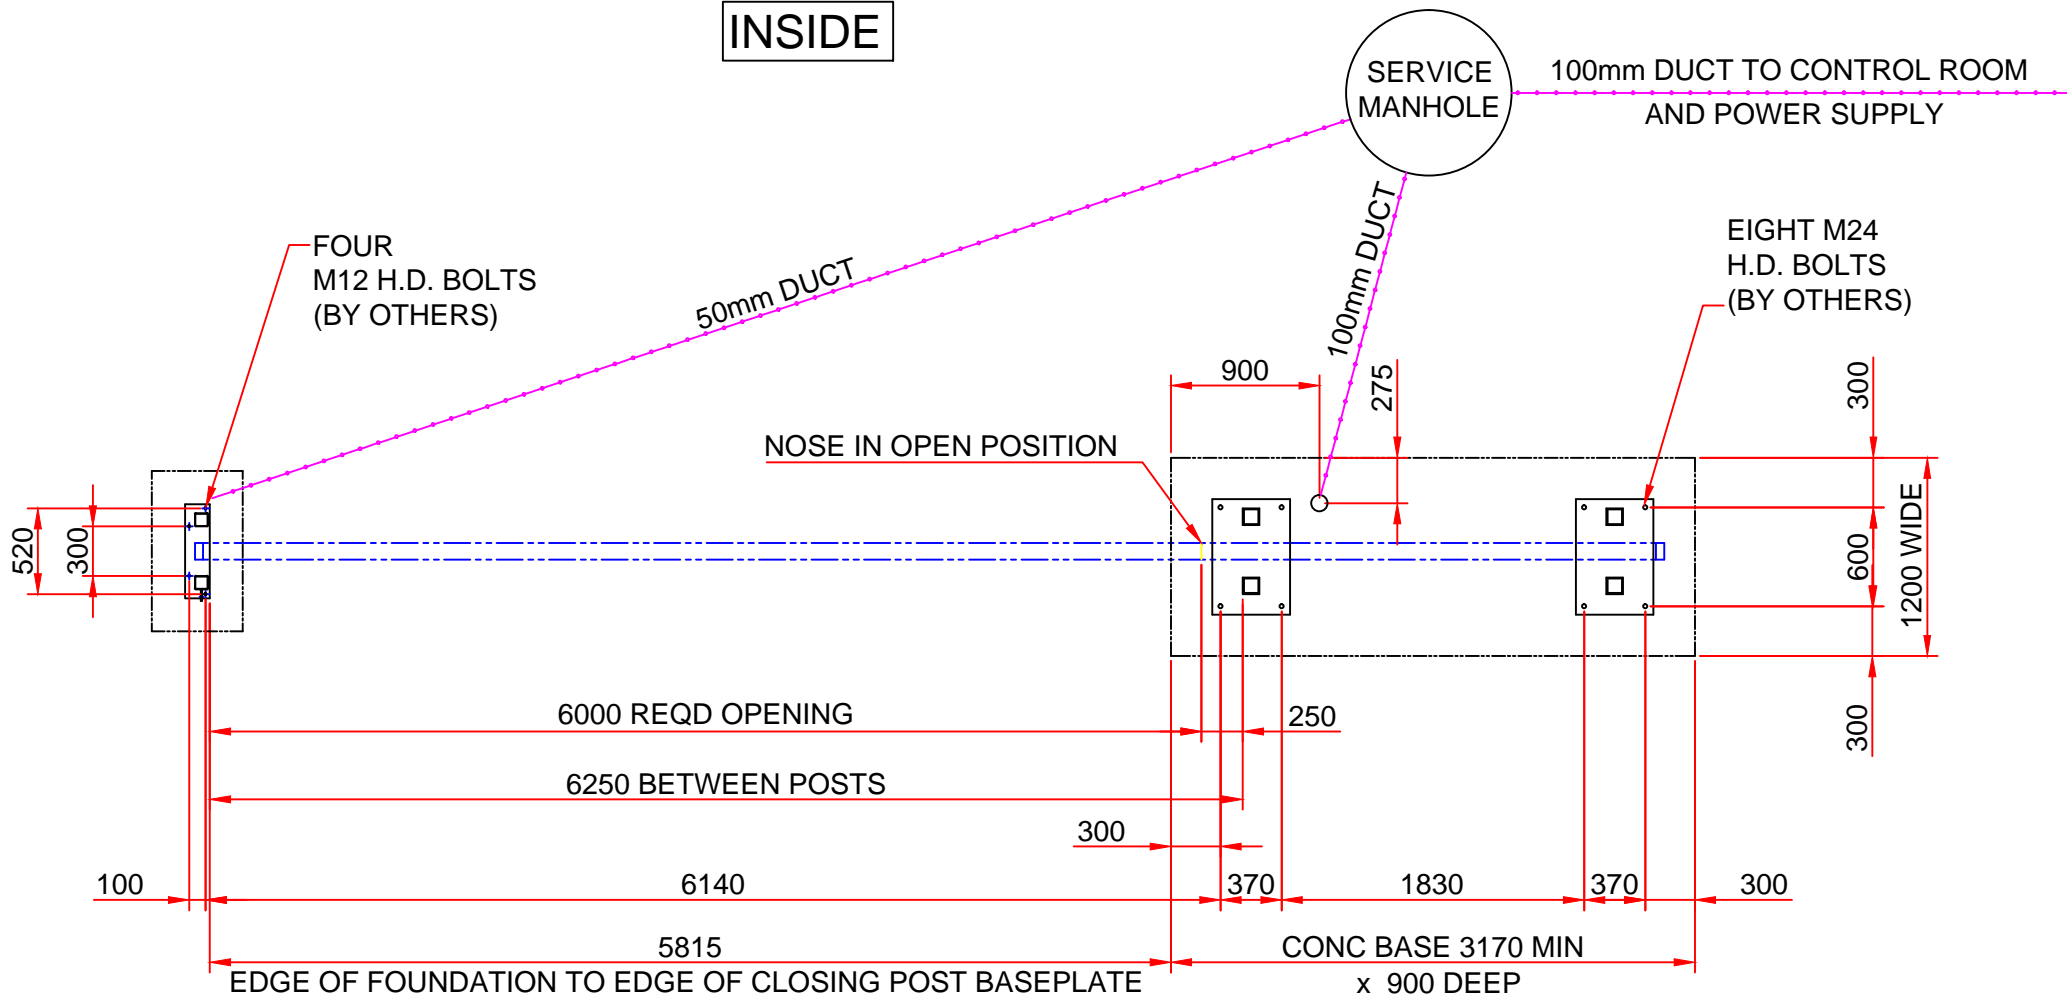

OUTSIDE

 <b>PARAMOUNT Steelfence</b>	<b>Heavy Duty</b>	6m wide fully automatic gate, closes to left	DRG No
		Standard base detail & ducting arrangement	<b>HD/6/A/L</b>