


INSIDE

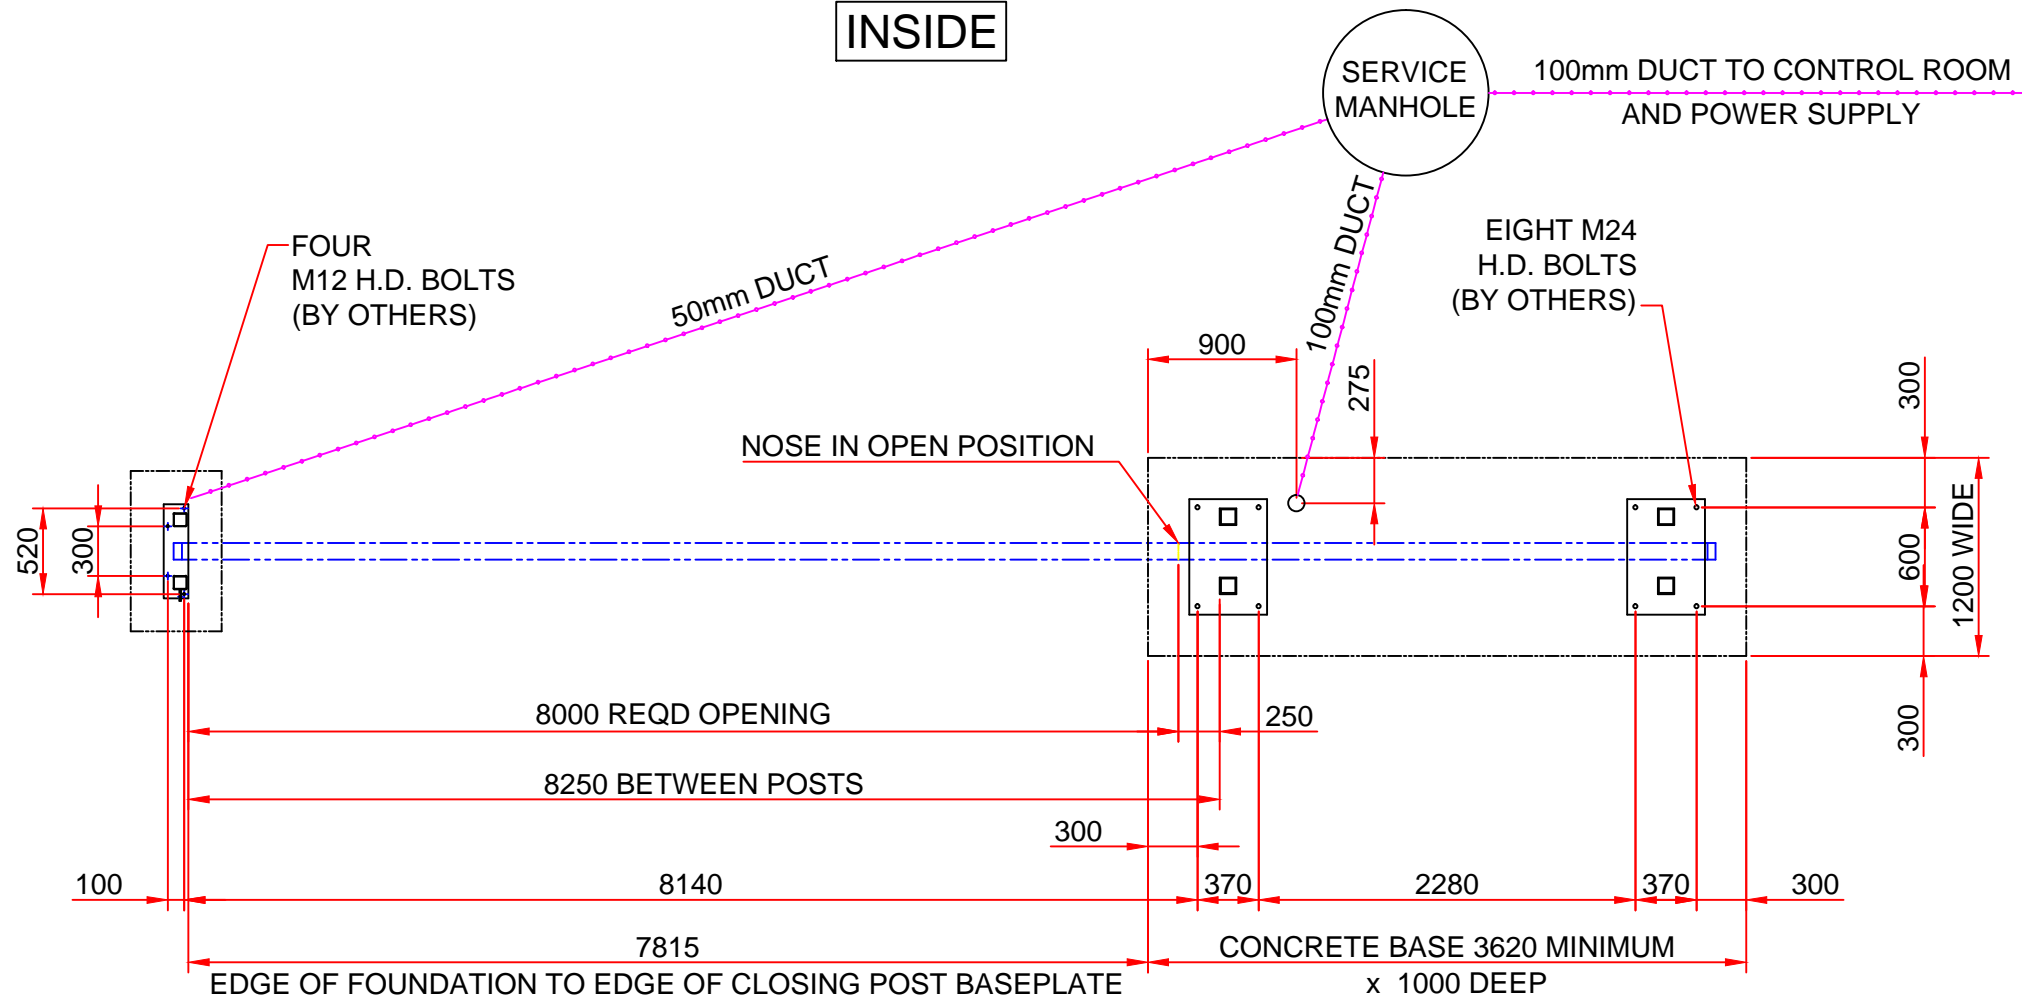

OUTSIDE

 PARAMOUNT Steelfence	Heavy Duty	8m wide fully automatic gate, closes to left	DRG No HD/8/A/L
		Standard base detail & ducting arrangement	
Paramount Steelfence, Florida Close, Hot Lane Industrial Estate, Burslem, Stoke on Trent, ST6 2DJ Tel: 01782 833333 Fax: 01782 832222 Email: post@steelfence.co.uk Web: www.steelfence.co.uk			