



INSIDE

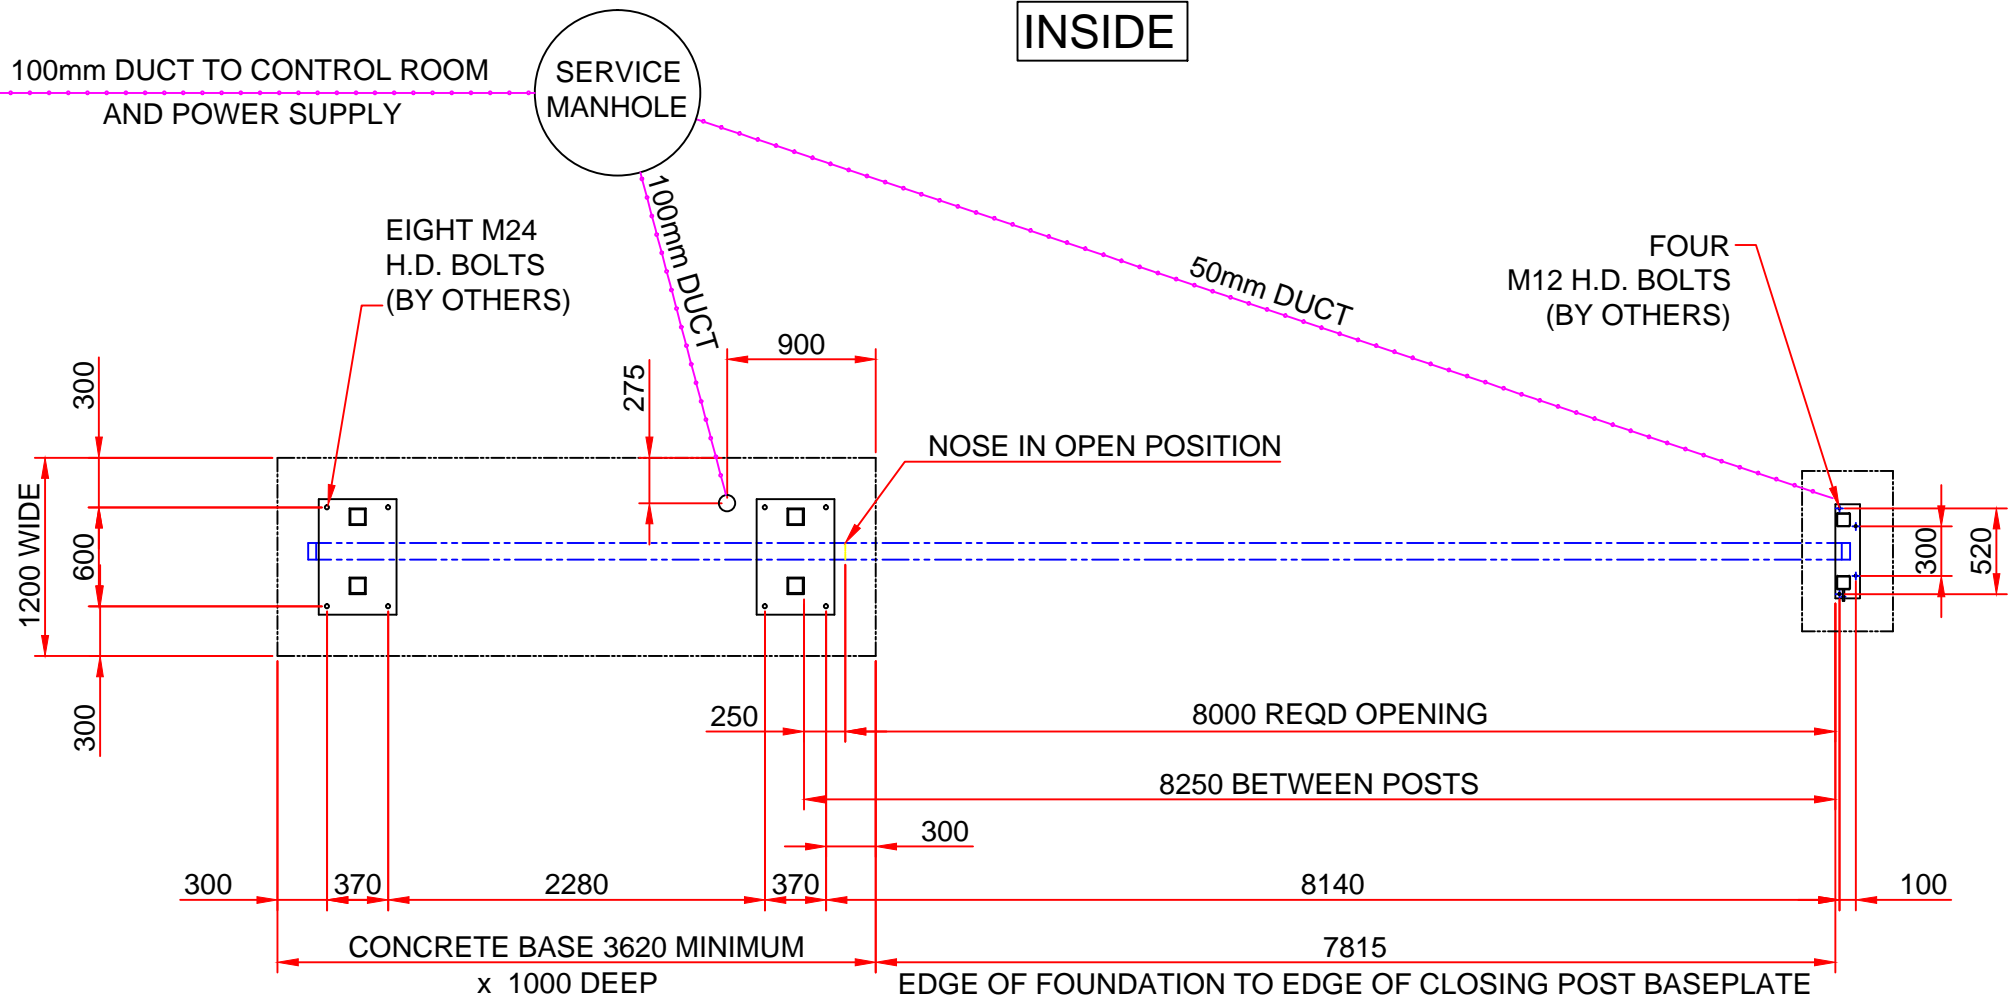

OUTSIDE

 <b>PARAMOUNT Steelfence</b>	<b>Heavy Duty</b>	8m wide fully automatic gate, closes to right	DRG No
		Standard base detail & ducting arrangement	<b>HD/8/A/R</b>