


INSIDE

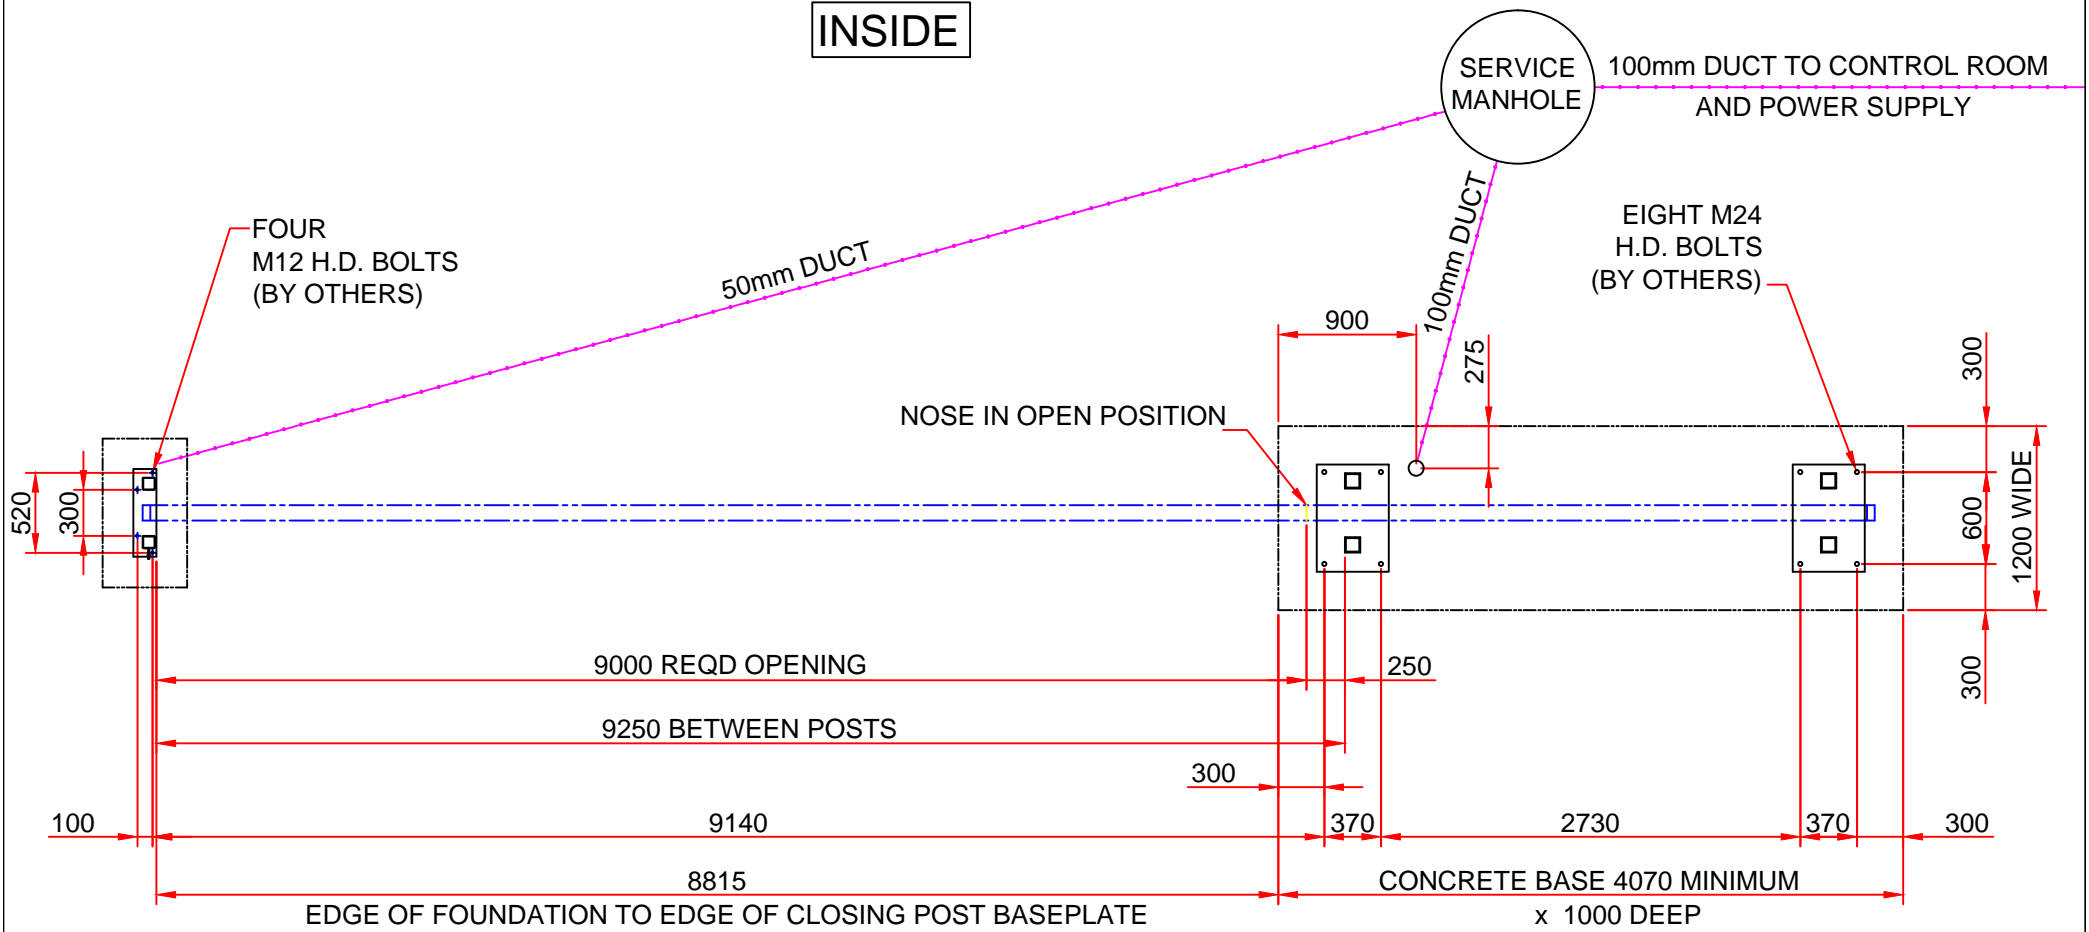

OUTSIDE

<p>PARAMOUNT Steelfence</p>	<p>Heavy Duty</p>	<p>9m wide fully automatic gate, closes to left</p>	<p>DRG No</p>
		<p>Standard base detail & ducting arrangement</p>	<p>HD/9/A/L</p>
<p>Paramount Steelfence, Florida Close, Hot Lane Industrial Estate, Burslem, Stoke on Trent, ST6 2DJ Tel: 01782 833333 Fax: 01782 832222 Email: post@steelfence.co.uk Web: www.steelfence.co.uk</p>			