



INSIDE

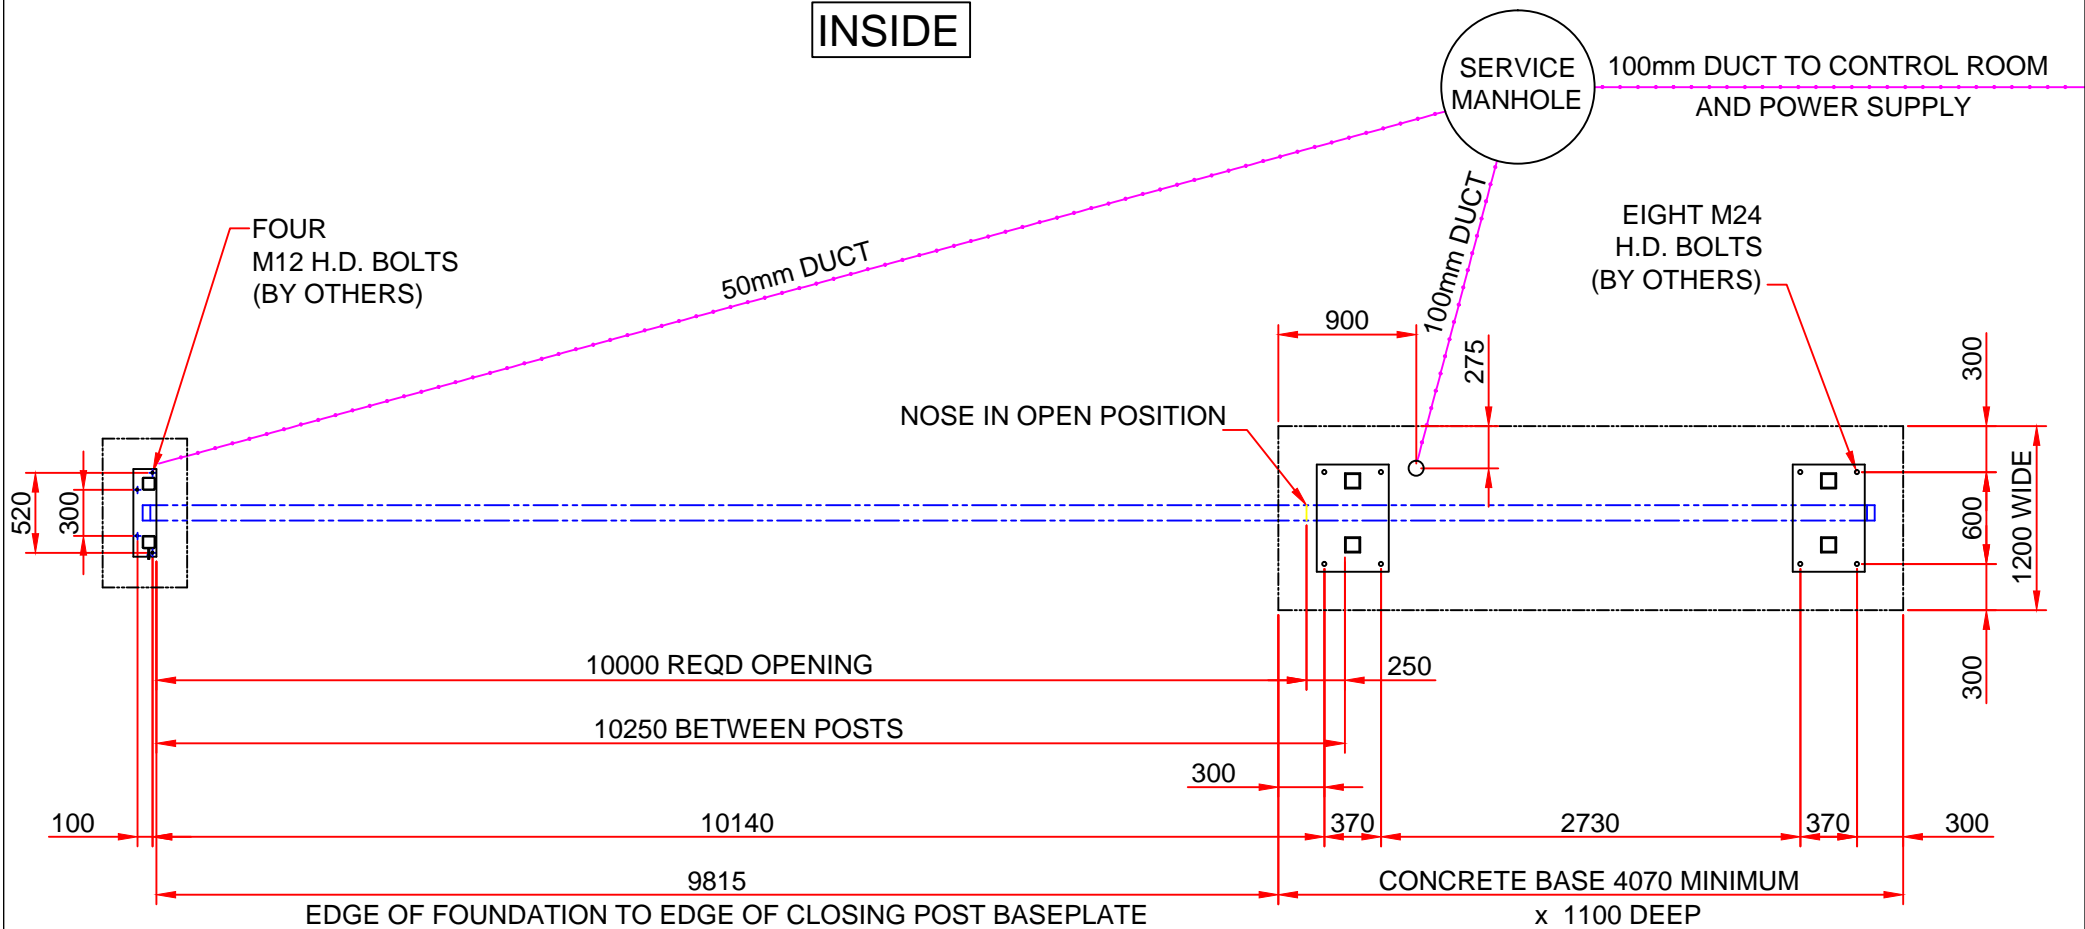

OUTSIDE

 PARAMOUNT Steelfence	Heavy Duty	10m wide fully automatic gate, closes to left	DRG No HD/10/A/L
		Standard base detail & ducting arrangement	